



IMPROVED GRASSLAND UNDER SOLAR ARRAYS



EXISTING NATIVE HEDGEROWS




AREAS OF WILDFLOWER



EXISTING TRACKWAYS USED FOR INTERNAL CIRCULATION



NEW HEDGEROW PLANTING TO REINFORCE EXISTING NETWORK

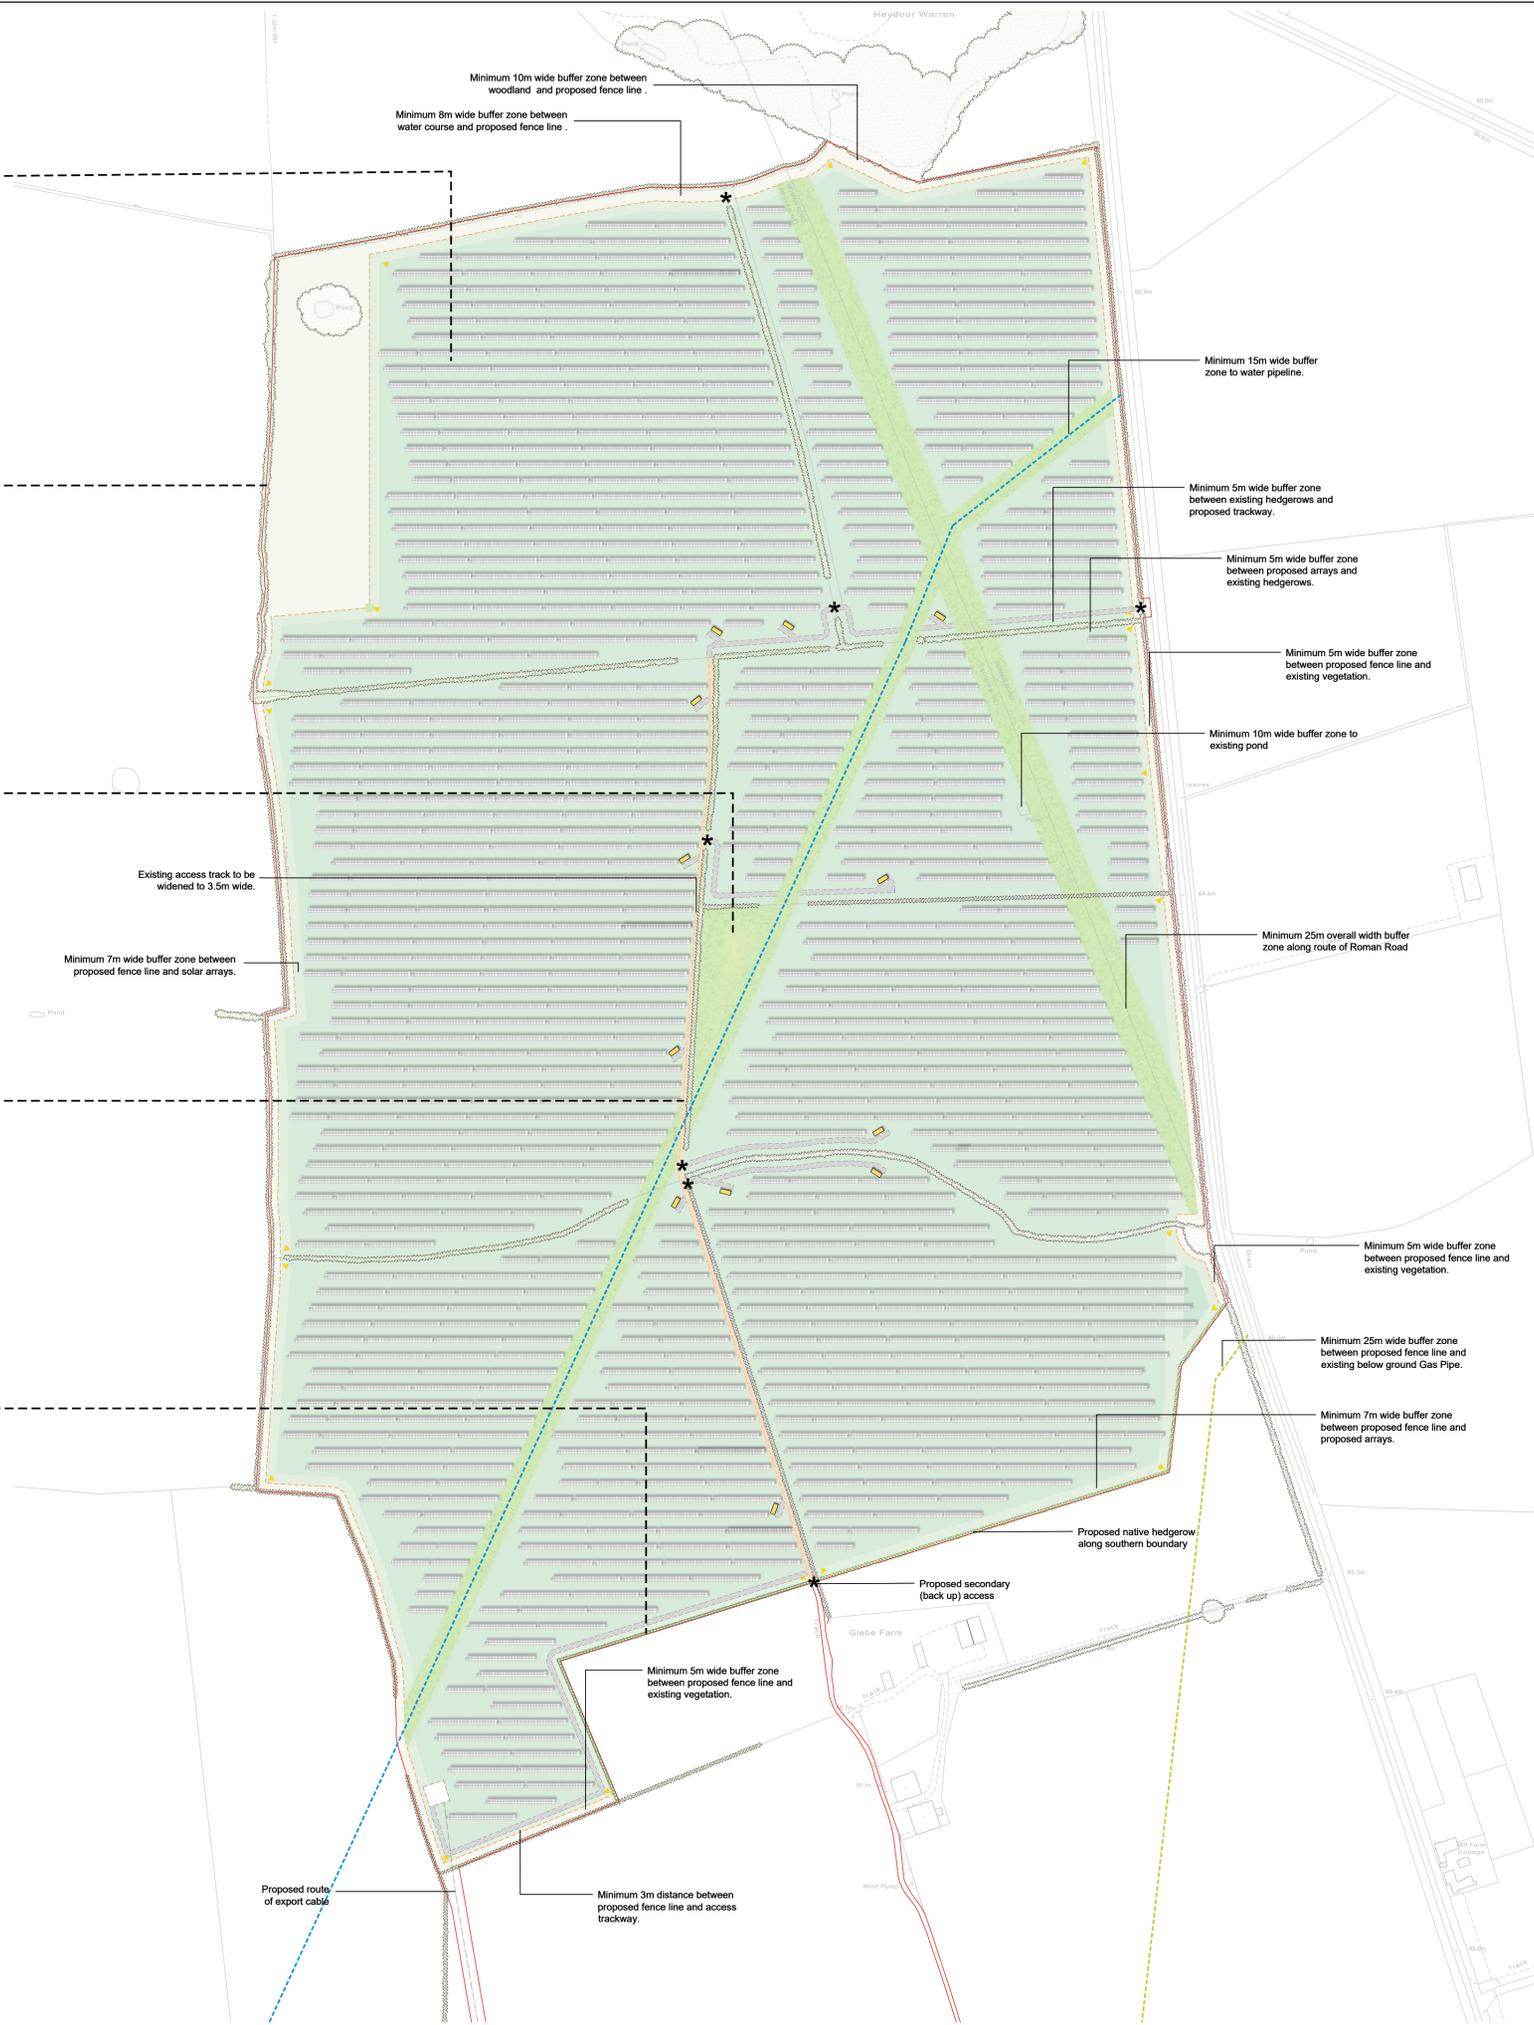

This drawing is copyright of Lighthouse Development Consulting. Mapping reproduced in accordance with license agreement.  
© Crown copyright and database rights 2025 Ordnance Survey AC0000808122

**Legend:**

- Site Boundary
- Existing Vegetation Retained
- Existing Water Pipeline
- Existing Gas Pipe
- Existing Improved Grassland
- Proposed Improved Grassland and Native Grass Seed Mix
- Proposed Wildflower Areas
- Proposed Native Hedgerow Planting
- Proposed Solar Panels (Height of approx 3.25m AGL)
- Perimeter Security Fence
- Proposed Sub-Station
- Internal Access Track
- Proposed Transformer / Inverter or Storage Container
- Proposed Route of Export Cable to 132kV Substation
- Proposed CCTV
- Existing Access Track
- Existing Gate Locations

N

Do not scale from this drawing unless for Planning purposes. Illustrated dimensions are to be used.  
All dimensions must be checked on site by the contractor prior to the commencement of any building work.  
Where applicable, dimensions and details are to be read in conjunction with specialist consultants' drawings or available information, with any discrepancy between drawings brought to the attention of the project manager prior to the commencement of any fabrication or building work.

1:2500

| Rev. | Date       | Note                         | By  |
|------|------------|------------------------------|-----|
| 4.0  | 09/02/2025 | Wildflower corridor added    | ICS |
| 3.0  | 26/04/2025 | Minor changes to annotations | ICS |
| 2.0  | 14/03/2025 | FINAL                        | ICS |
| 1.0  | 28/02/2025 | FINAL                        | ICS |
| 0.2  | 24/02/2025 | SECOND ISSUE - Draft         | ICS |
| 0.1  | 12/02/2025 | FIRST ISSUE - Draft          | ICS |

**GLEBE FARM SOLAR LIMITED**



Web: <https://www.lighthouse-dc.co.uk/>

Site:  
Glebe Farm, Welby Road, Ropsley,  
Grantham, NG22 3LU

Drawing Title:  
**Site Block Plan**

| Drawing No or Client Ref | Revision   | Scale              |
|--------------------------|------------|--------------------|
| <b>Figure 2</b>          | <b>4.0</b> | <b>1:2500 @ A1</b> |

| Drawn | App'd By | Date       | CAD Ref.                                      |
|-------|----------|------------|---|
| ICS   | NB       | 11/02/2025 | LHD-25-0002-Plan v4.0 - Fig 2 Site Block Plan |